


THIRD FLOOR PLAN

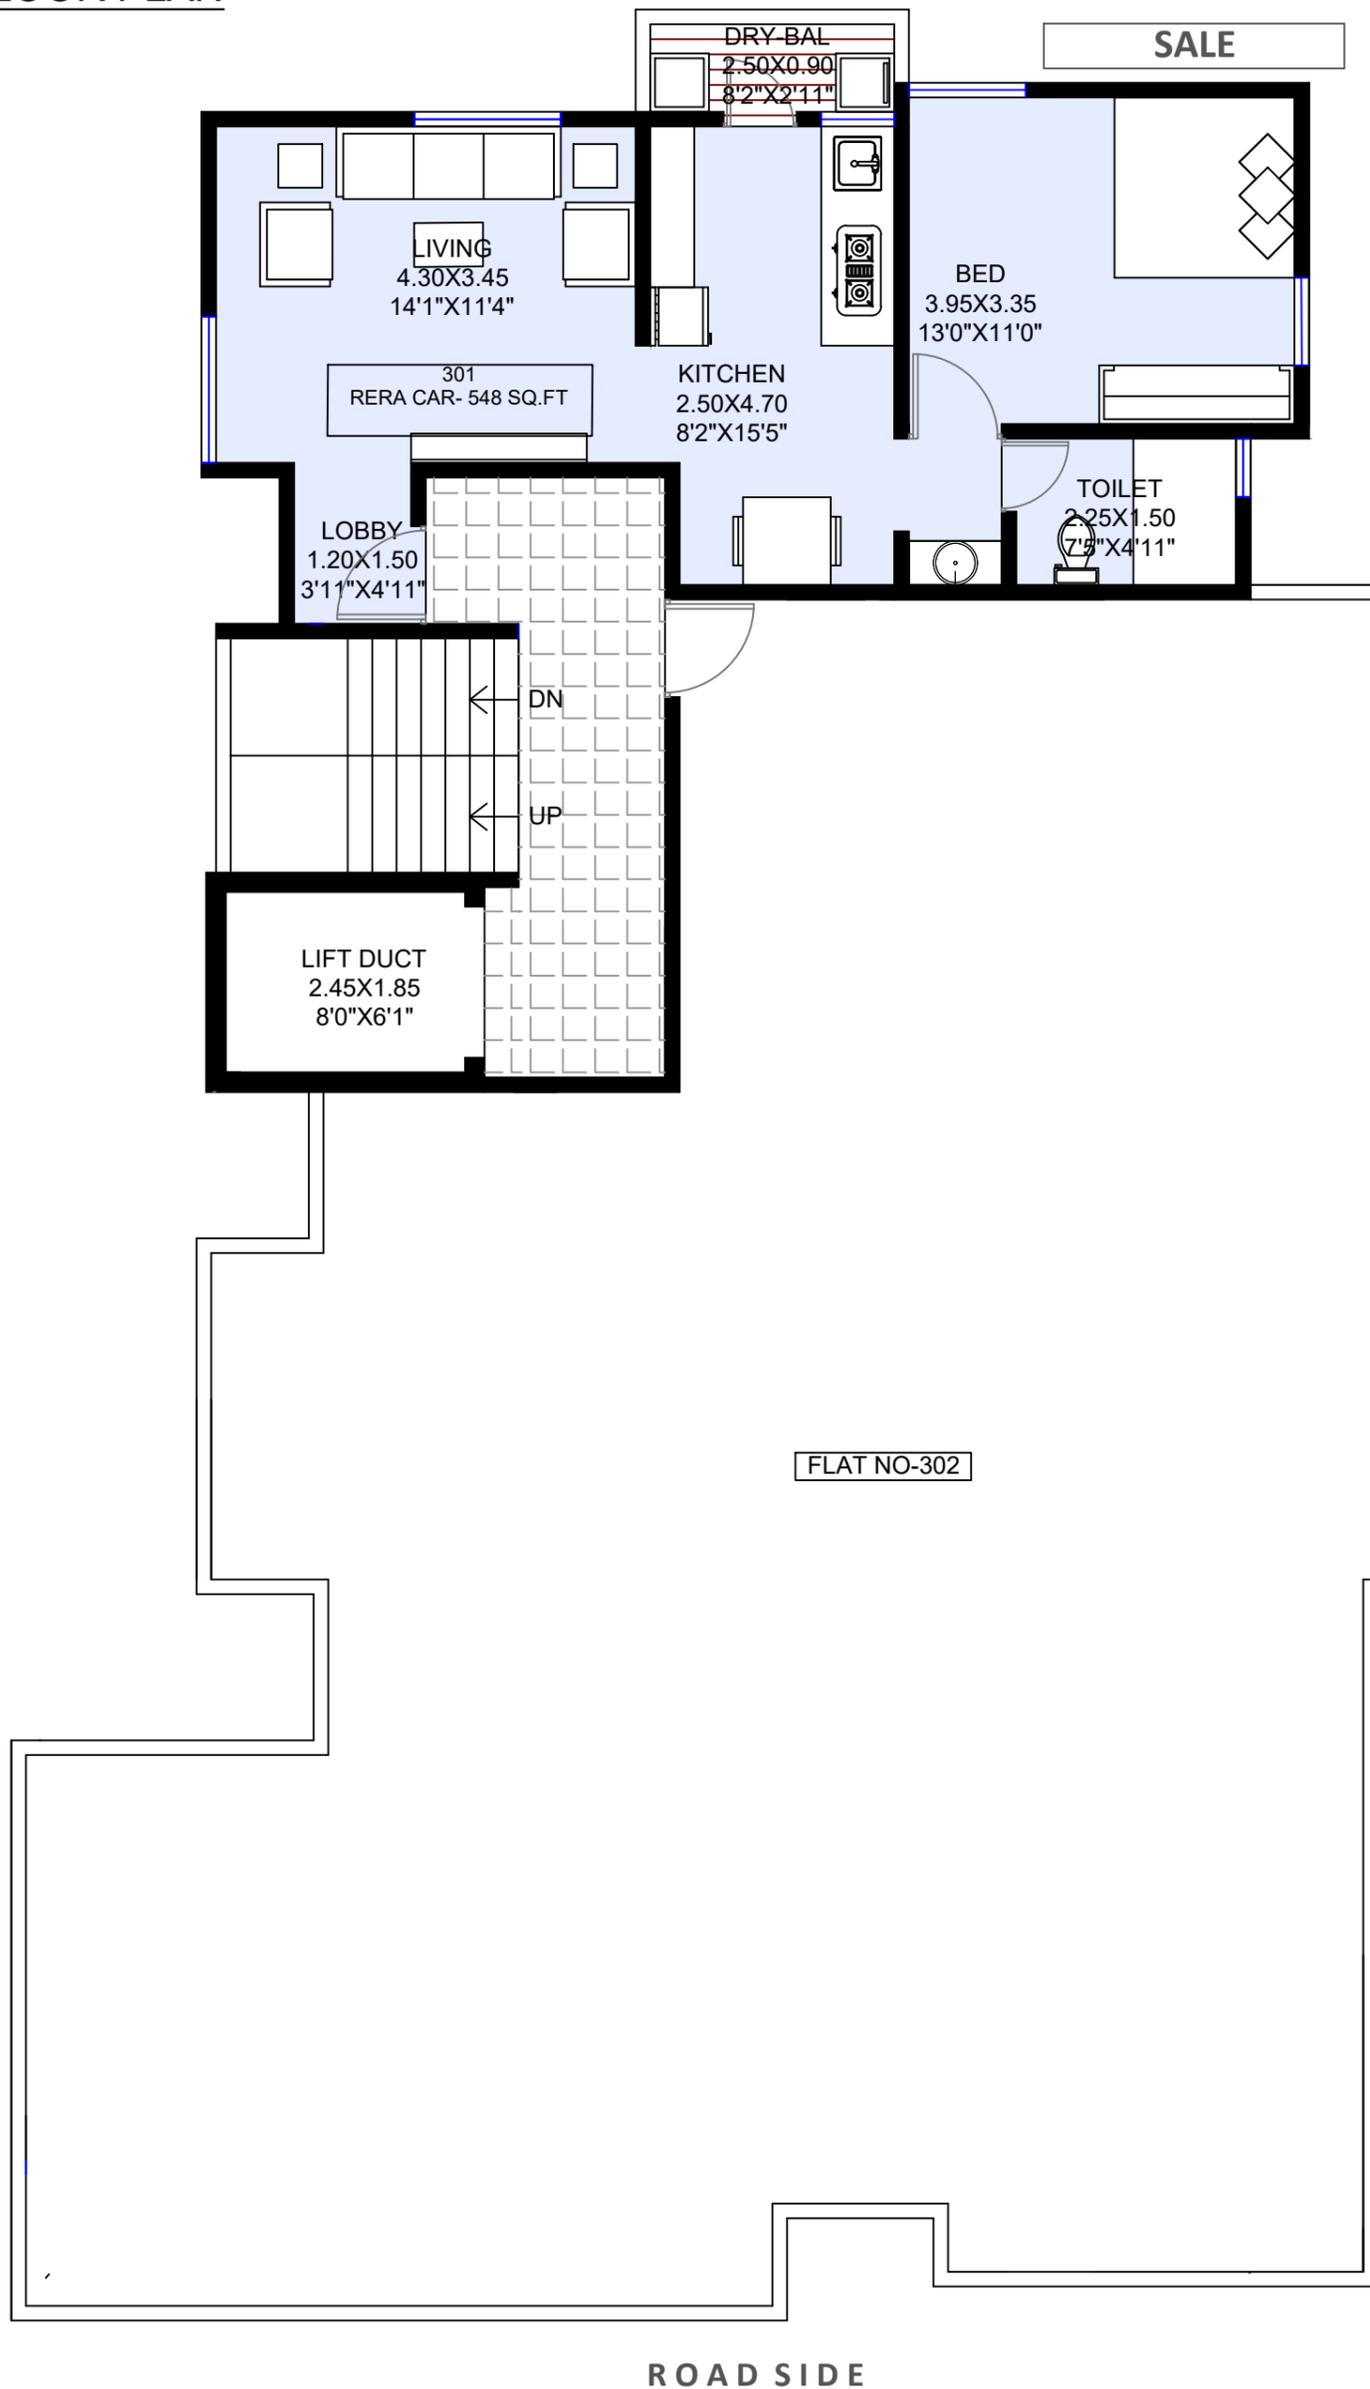


RERA CARPET STATEMENT

FLAT NO	TYPE	CARPET		BALCONY		TOTAL	
		SQ.M	SQ.FT	SQ.M	SQ.FT	SQ.M	SQ.FT
301	1BHK	48.75	524	2.25	24	51.00	548



FOURTH FLOOR PLAN

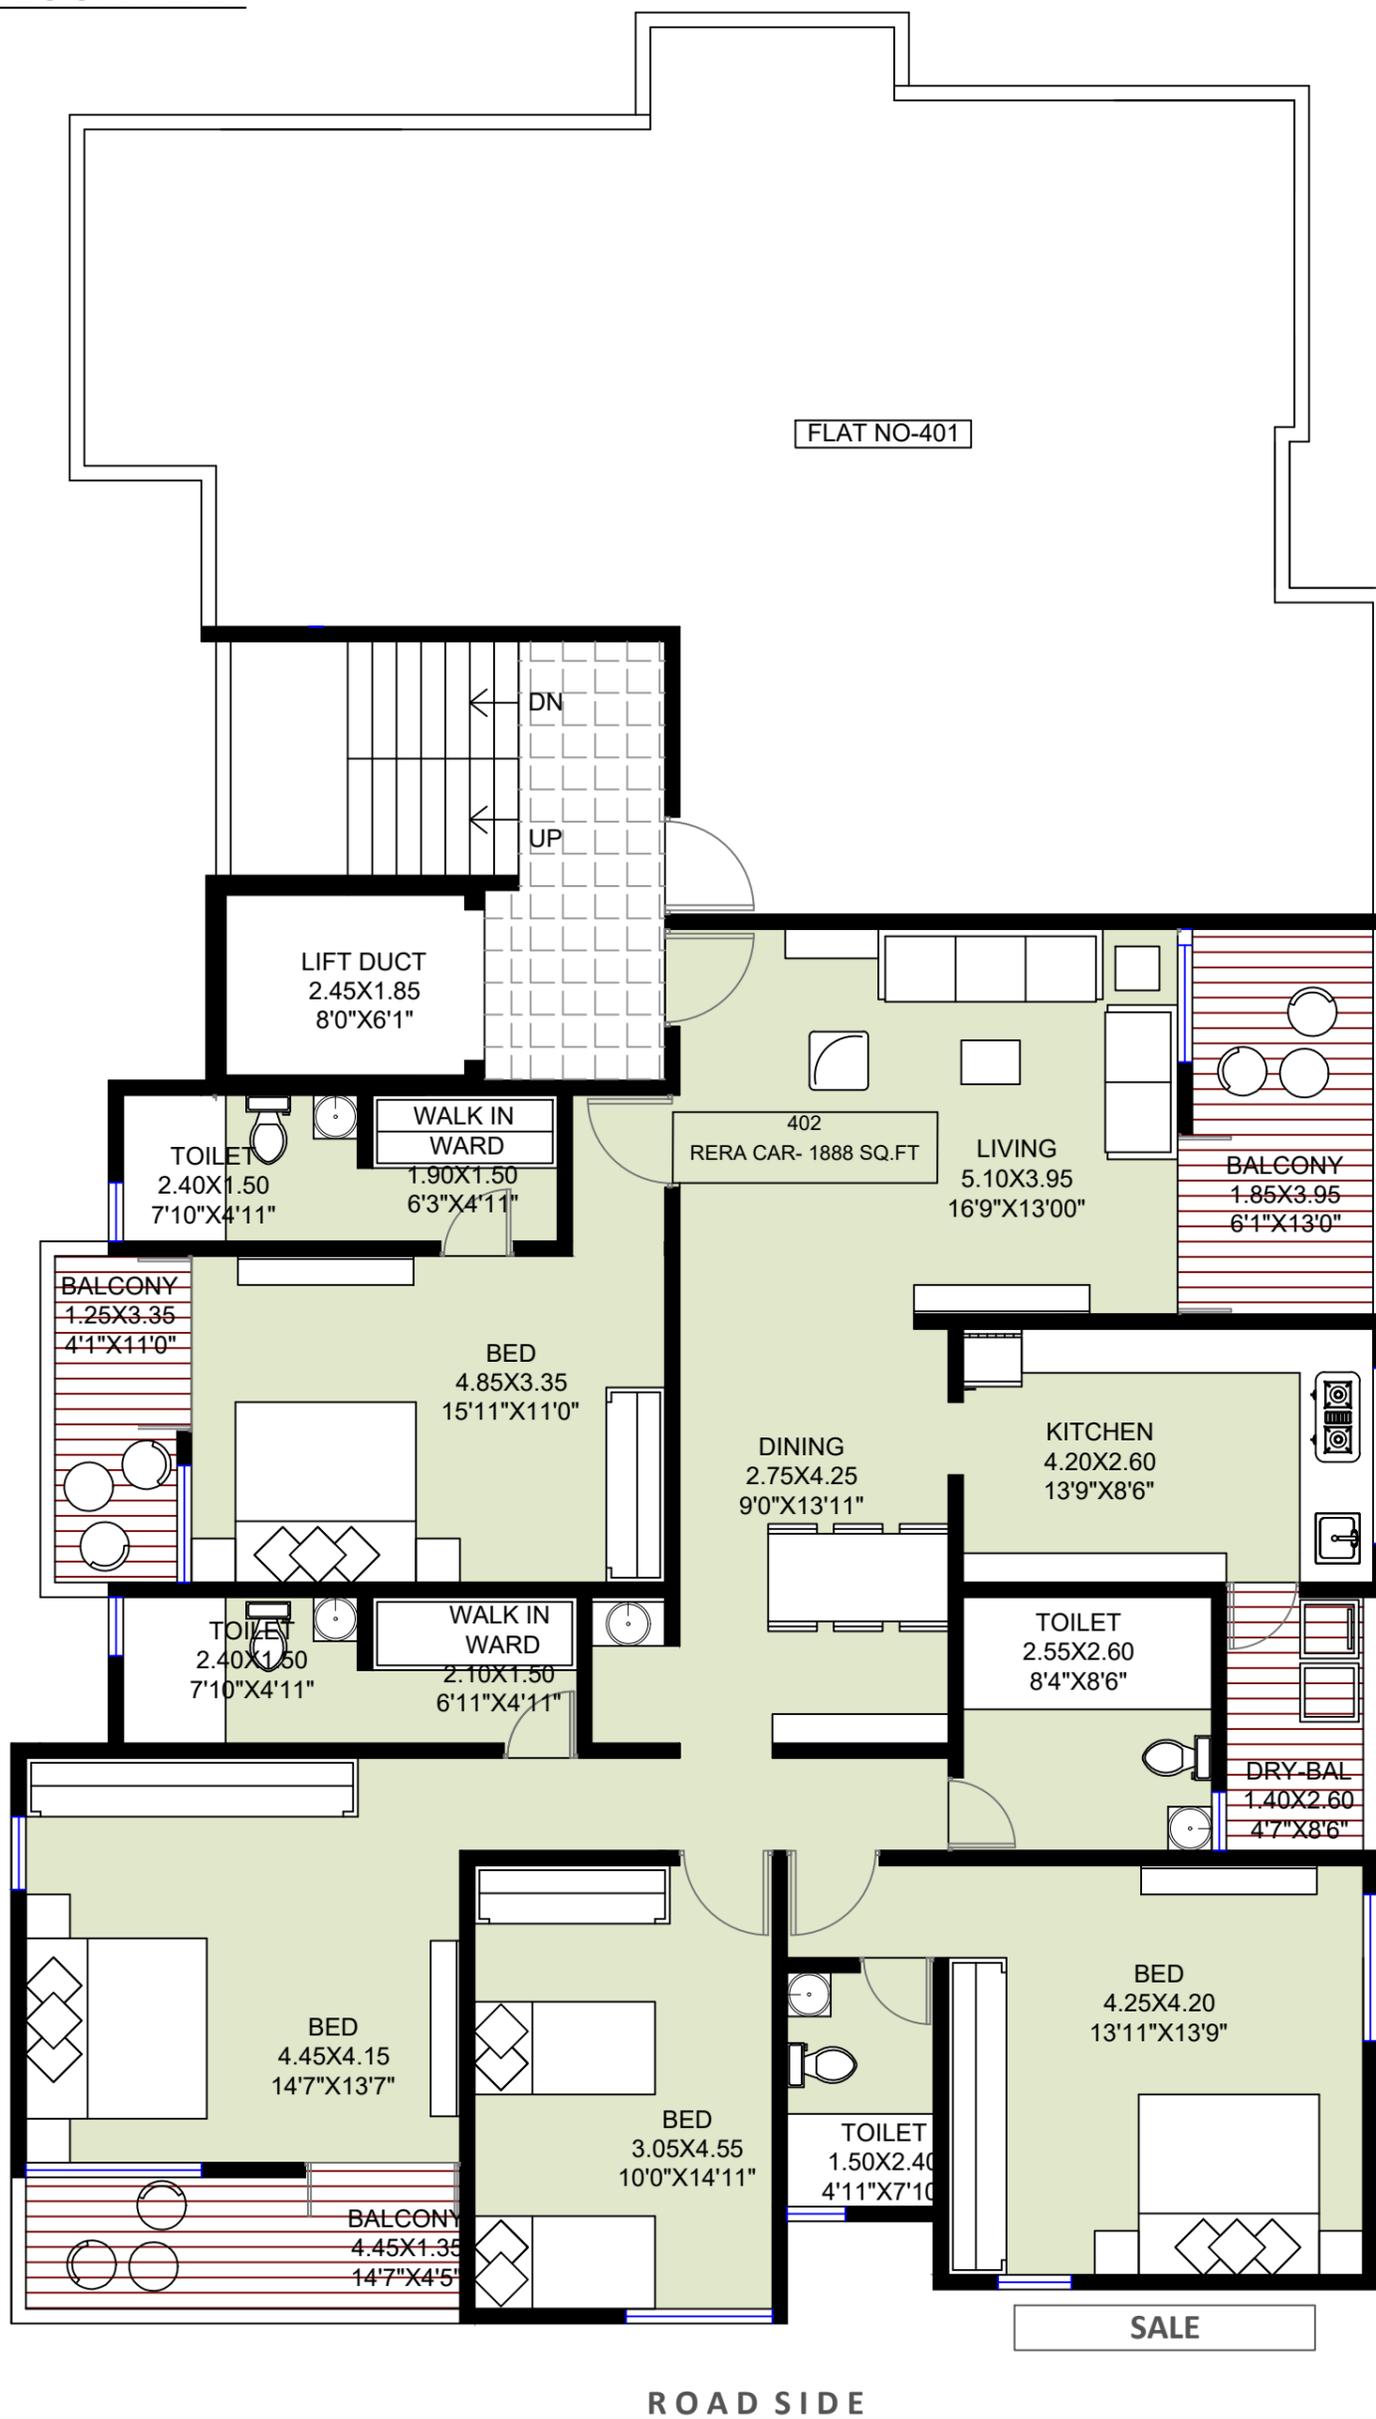


ROAD SIDE

RERA CARPET STATEMENT

FLAT NO	TYPE	CARPET		BALCONY		TOTAL	
		SQ.M	SQ.FT	SQ.M	SQ.FT	SQ.M	SQ.FT
402	4BHK	154.34	1661	21.15	227	175.49	1888



SIXTH-SEVENTH FLOOR PLAN

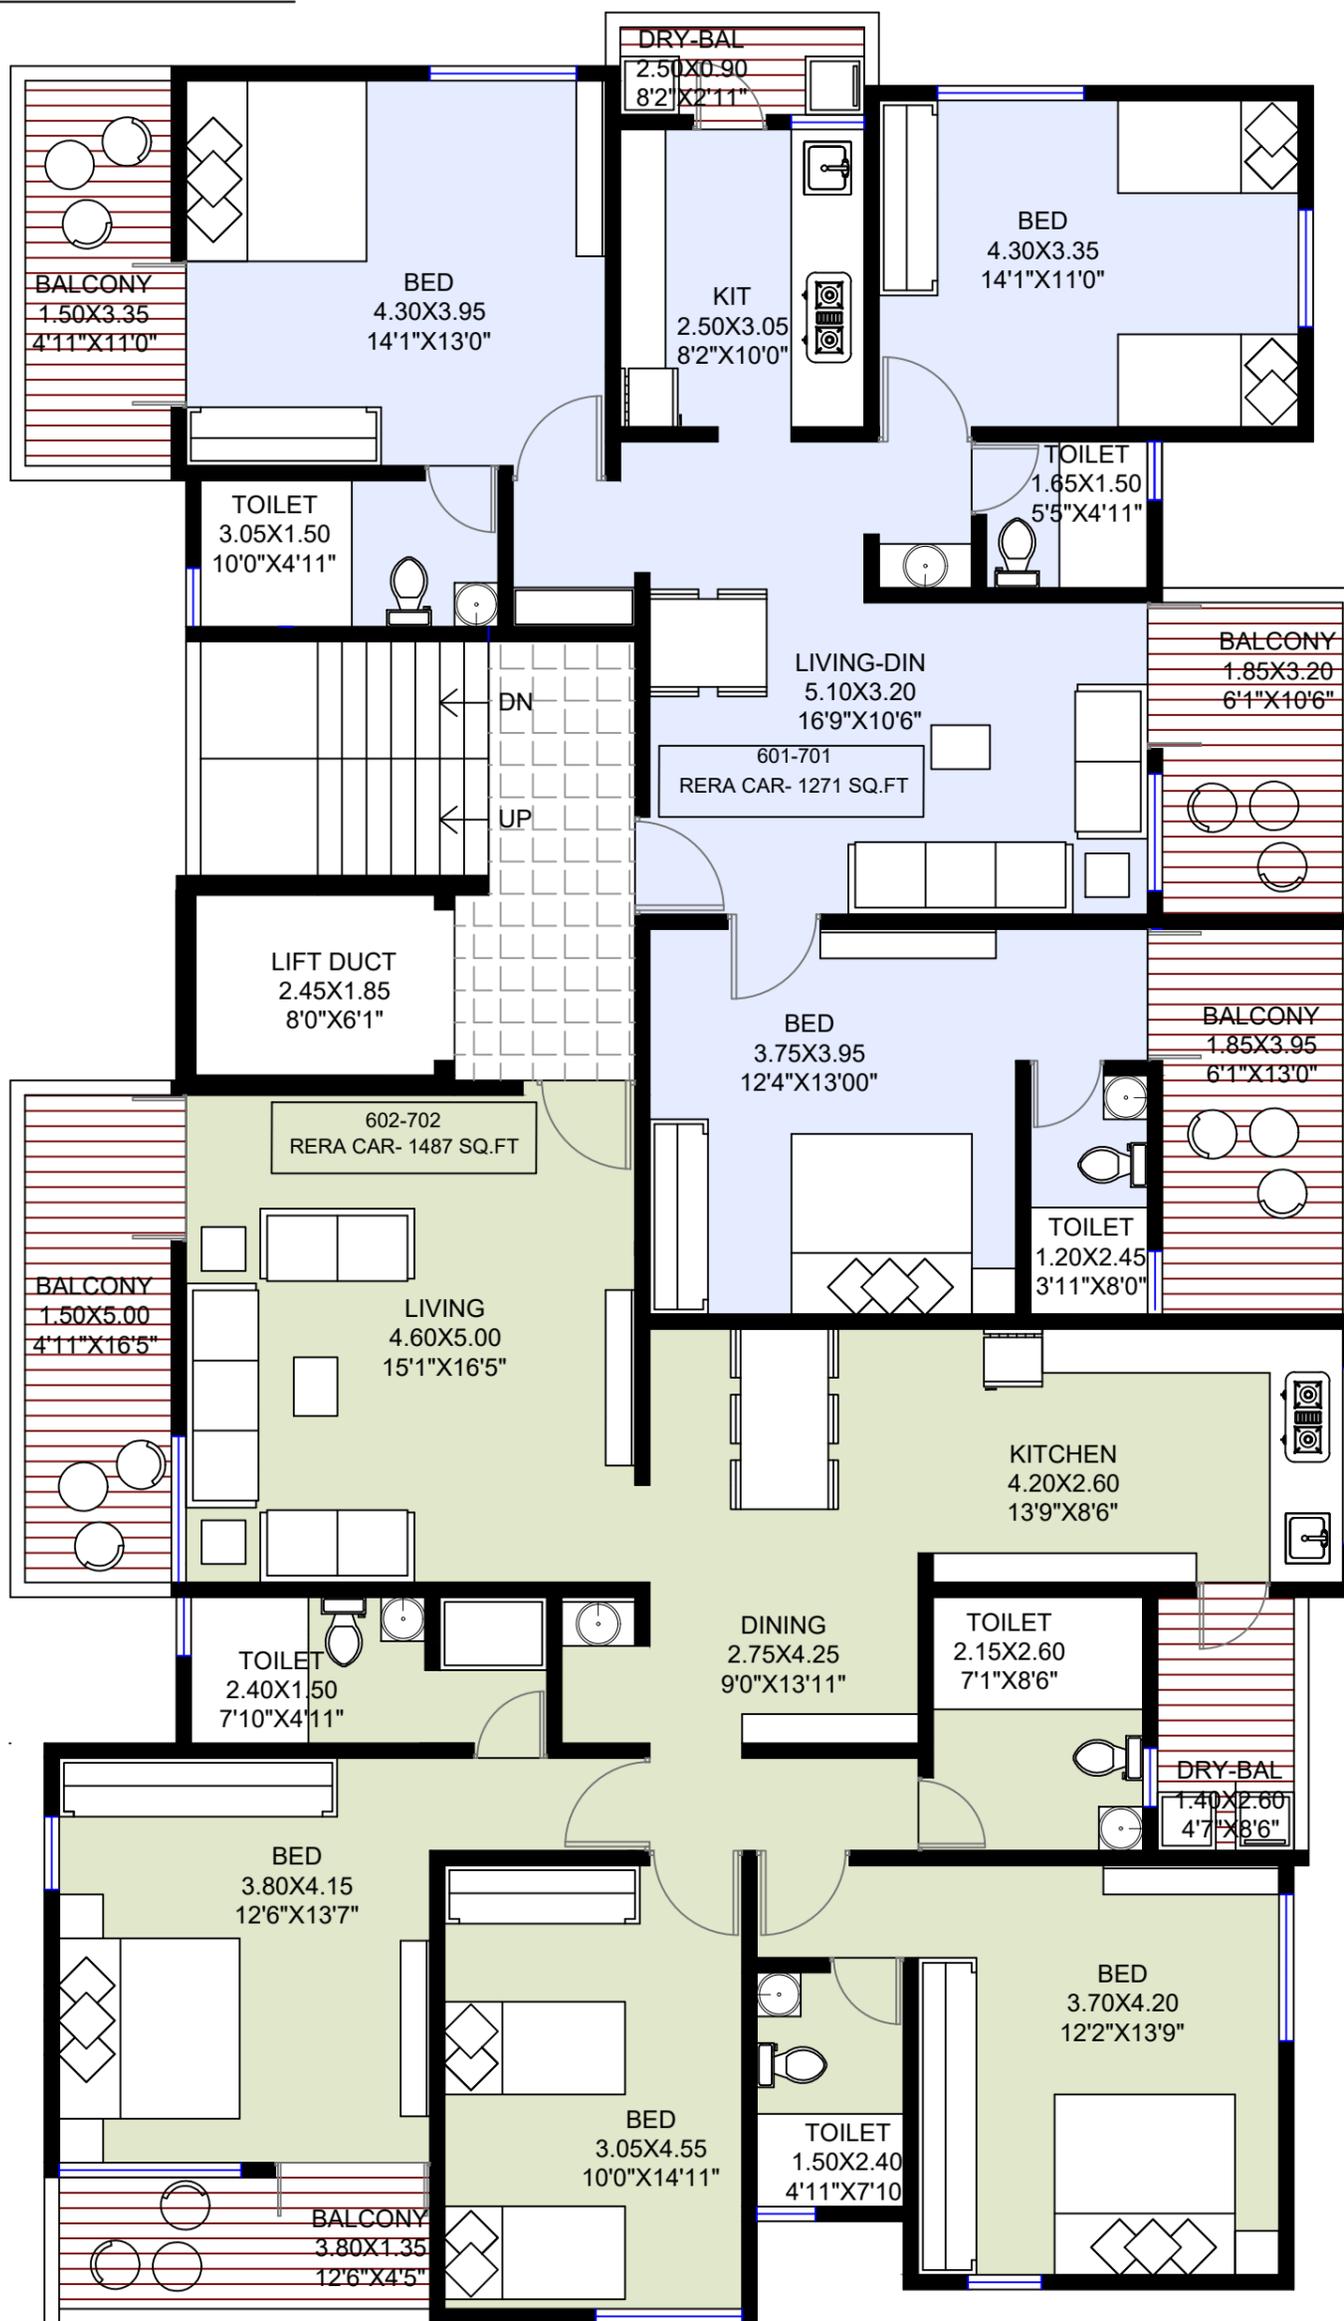

ROAD SIDE

RERA CARPET STATEMENT

FLAT NO	TYPE	CARPET		BALCONY		TOTAL	
		SQ.M	SQ.FT	SQ.M	SQ.FT	SQ.M	SQ.FT
601-701	3BHK	96.45	1038	21.69	233	118.14	1271
602-702	3BHK	121.93	1312	16.27	175	138.20	1487

